


M. Mme LOURENCO  
FACADE ARRIERE  
ECHELLE 1/100

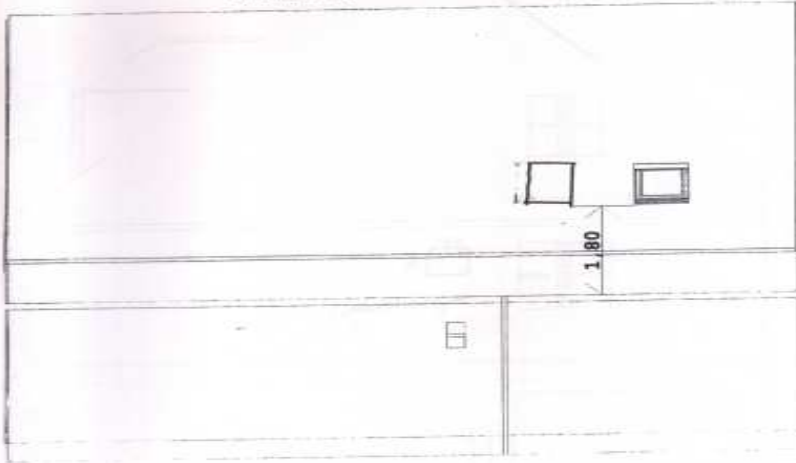

M. Mme LOURENCO  
FACADE AVANT  
ECHELLE 1/100



9/06/09