


M. Mme LOURENCO
COMBLES
ECHELLE 1/50

8,70

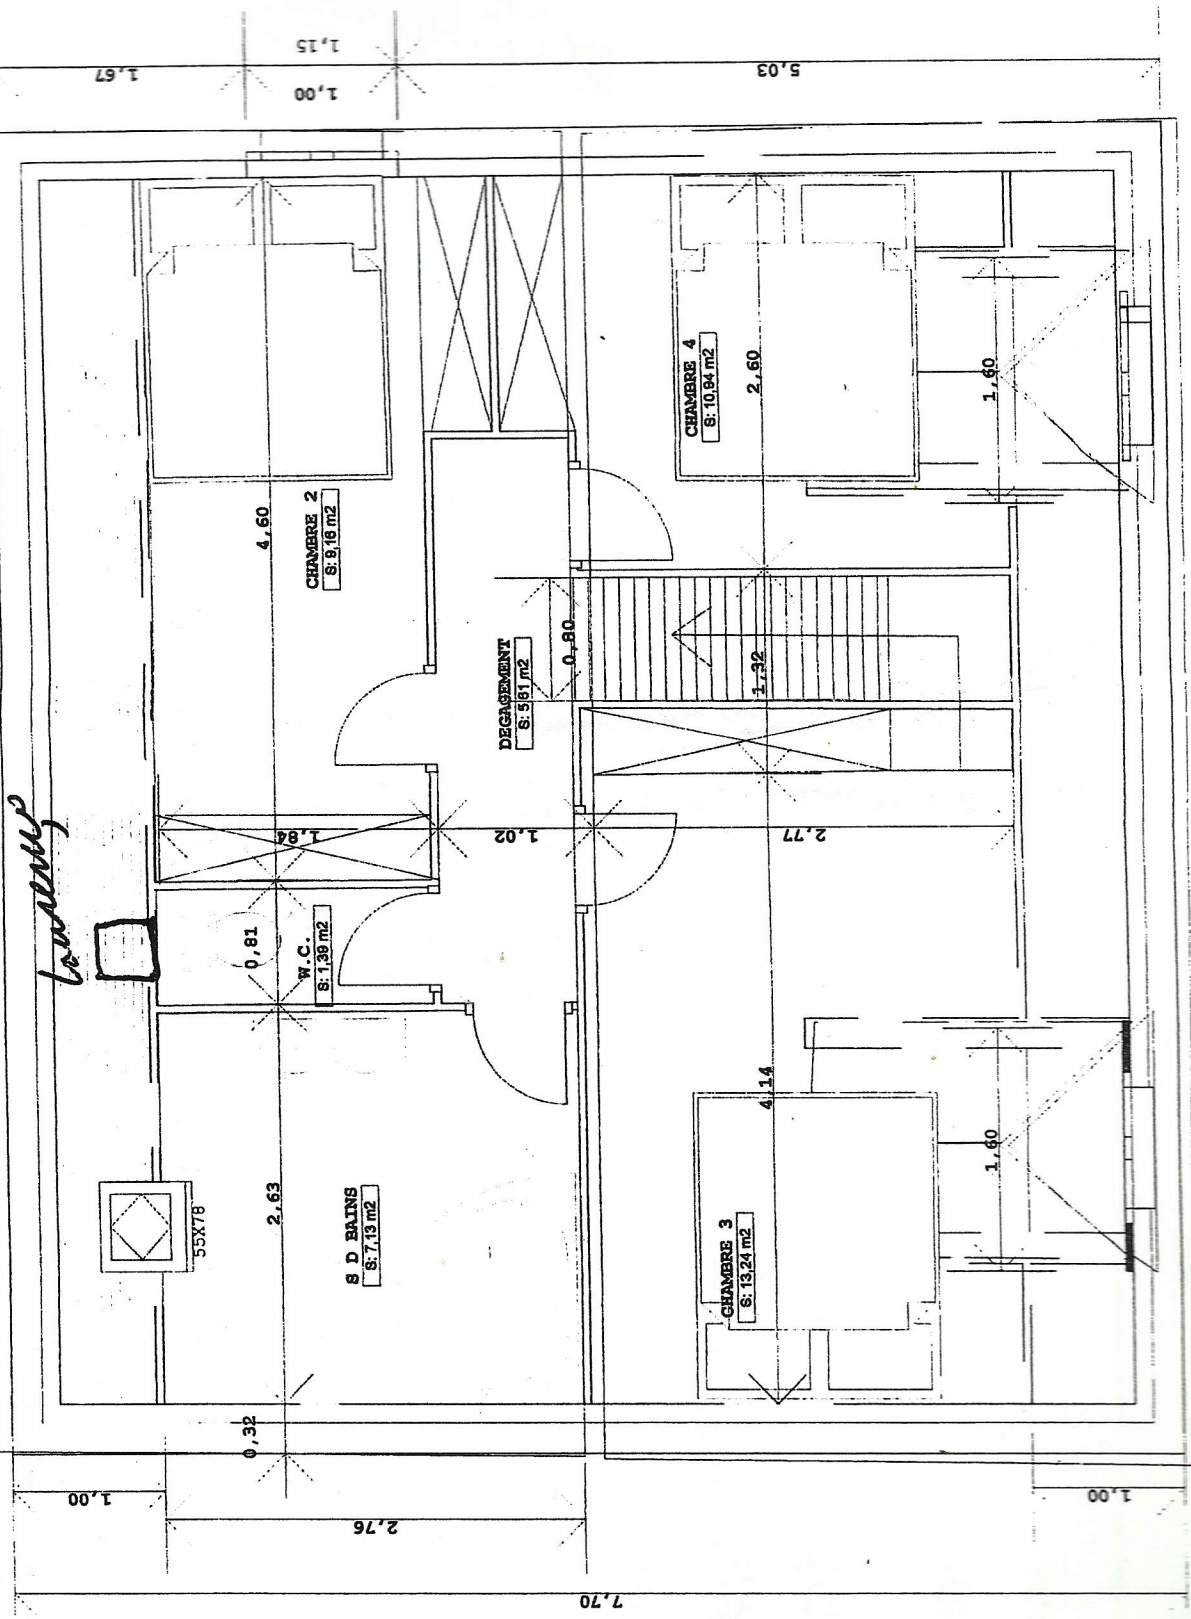

combles

7,70

