


M. Mme LOURENCO
 REZ DE CHAUSSE
 ECHELLE 1/50

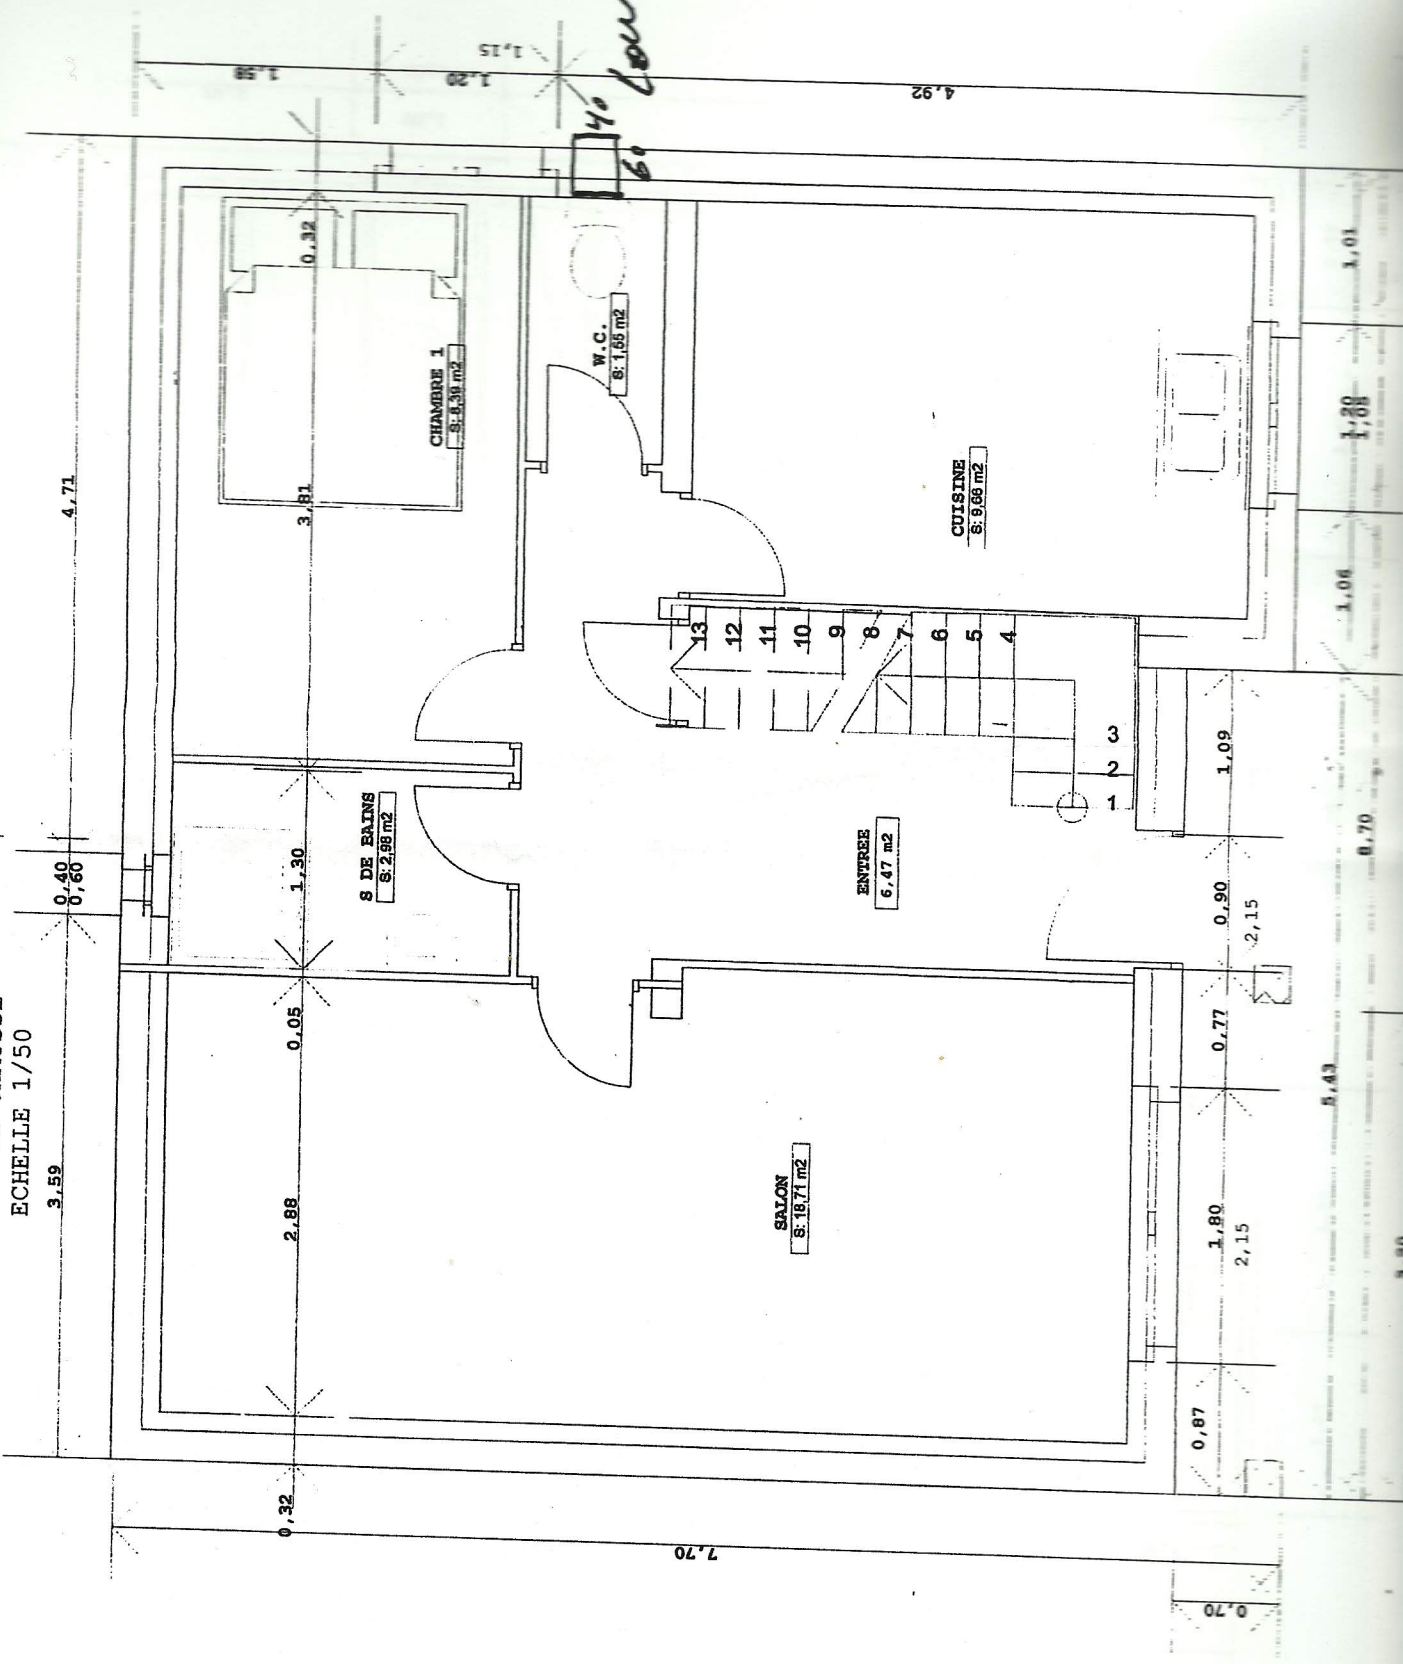

Mme Lourenco

3.59 4.71 0.40 0.60 1.30 0.05 0.32 2.88 0.87 1.80 2.15 0.77 0.90 2.15 1.09 1.06 1.88 3.01 0.70 5.43 3.20