




# ZONE DE CONSTRUCT

## PLANCHER ETAGE1 73M<sup>2</sup>

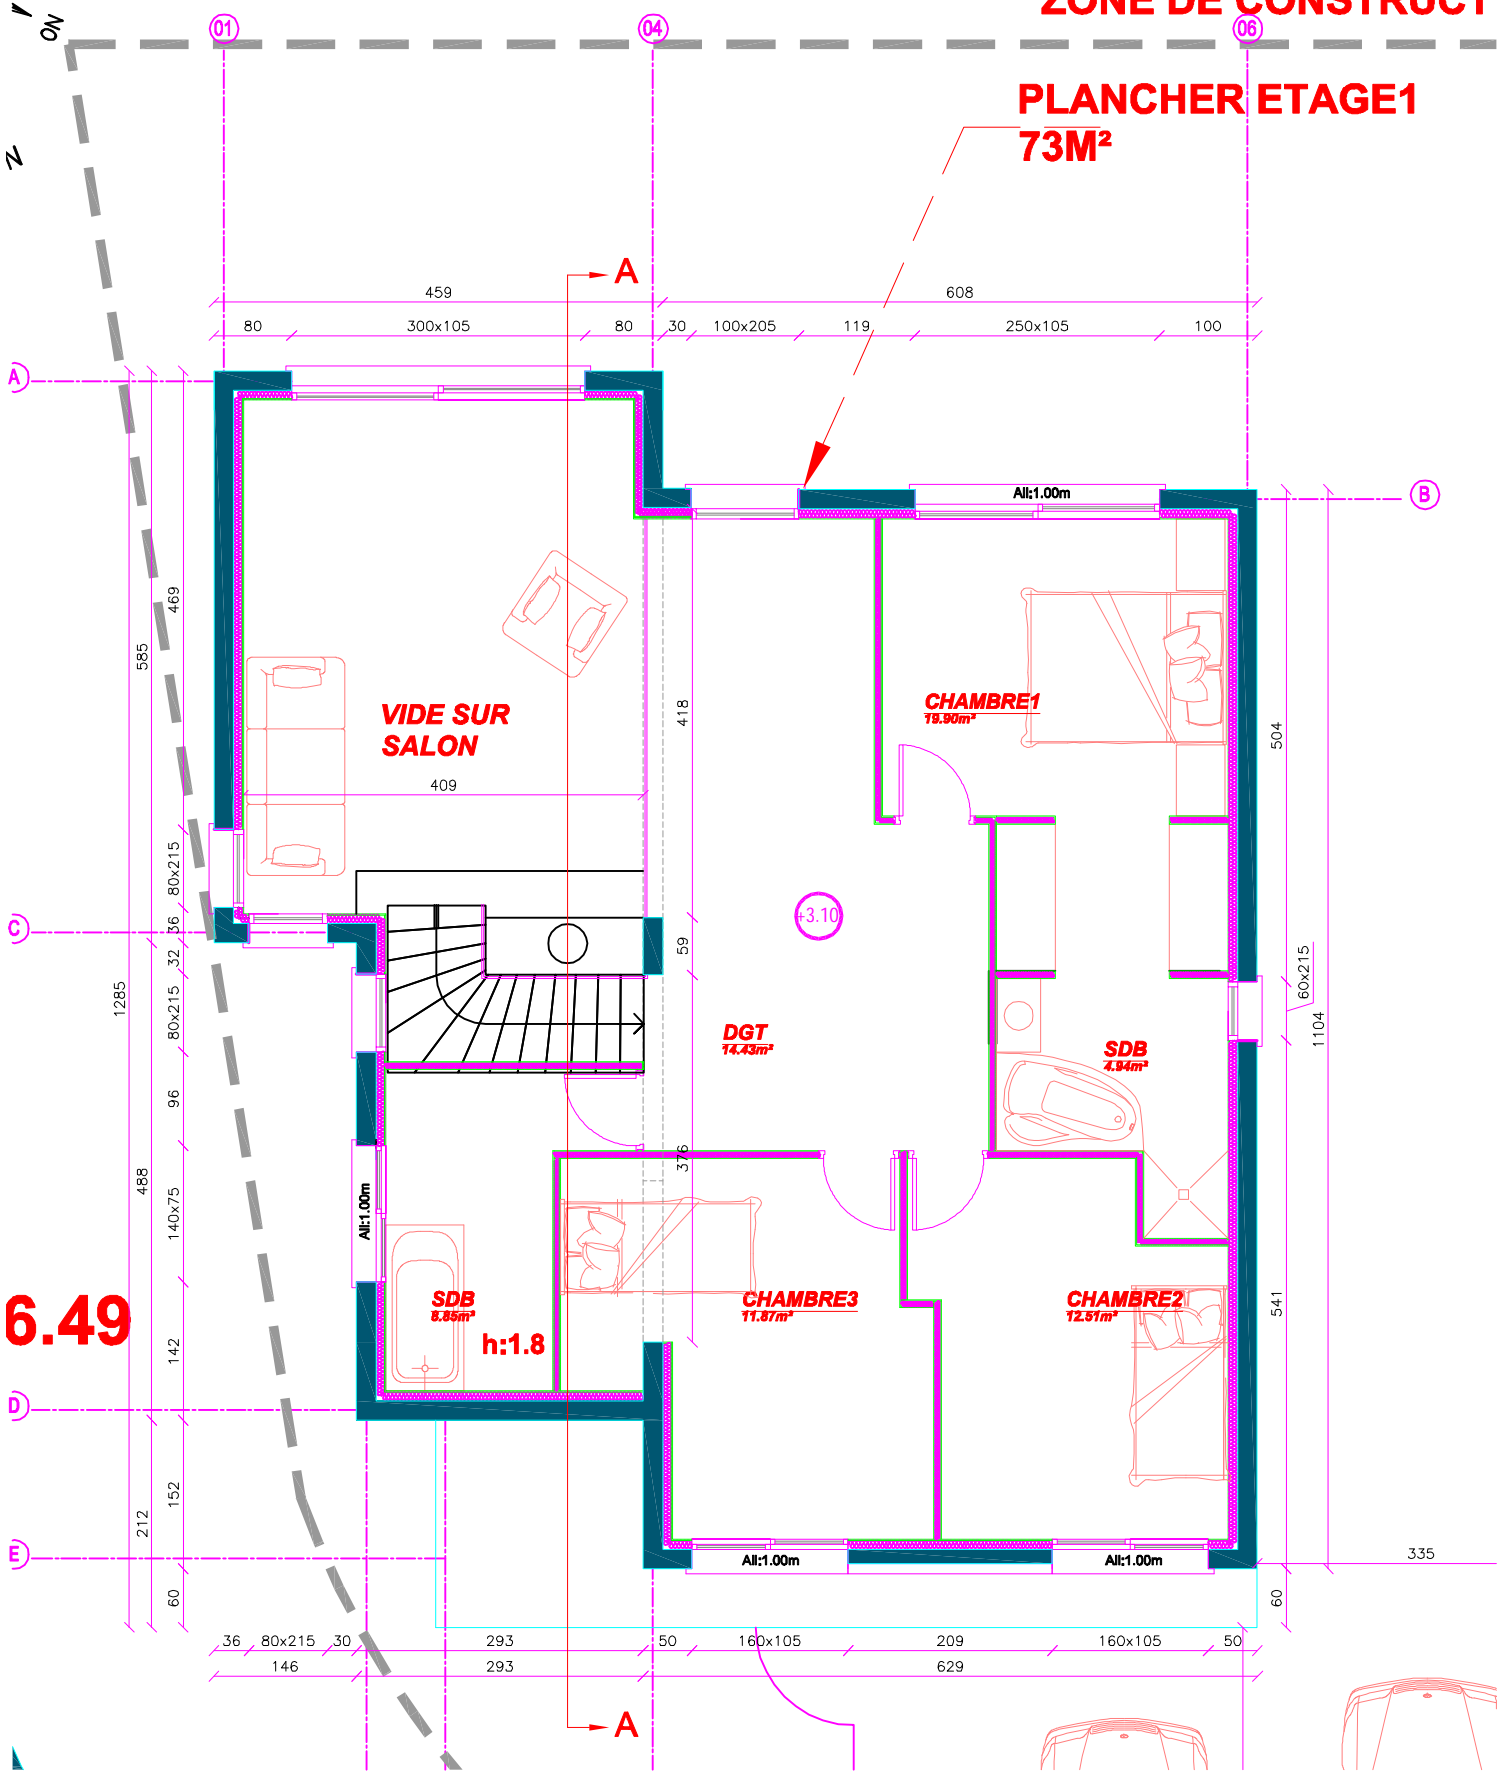

**6.49**

