


ETAGE
ECHELLE 1/50

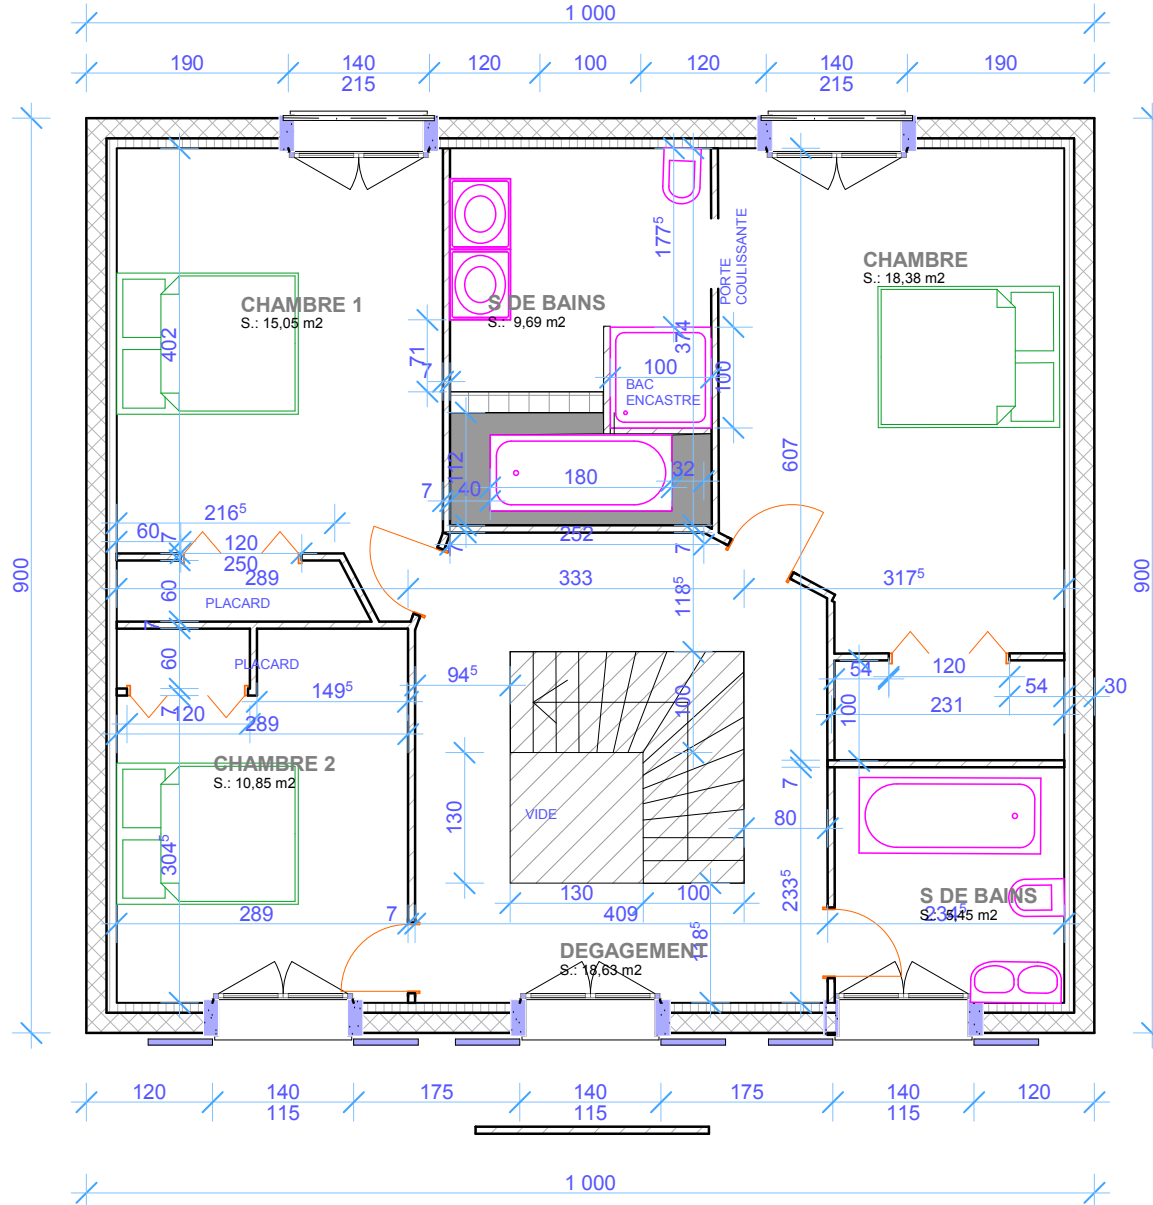

ETAGE
ECHELLE 1/50

